






**FRONT ELEVATION**  
SCALE: 1/4" = 1'-0"

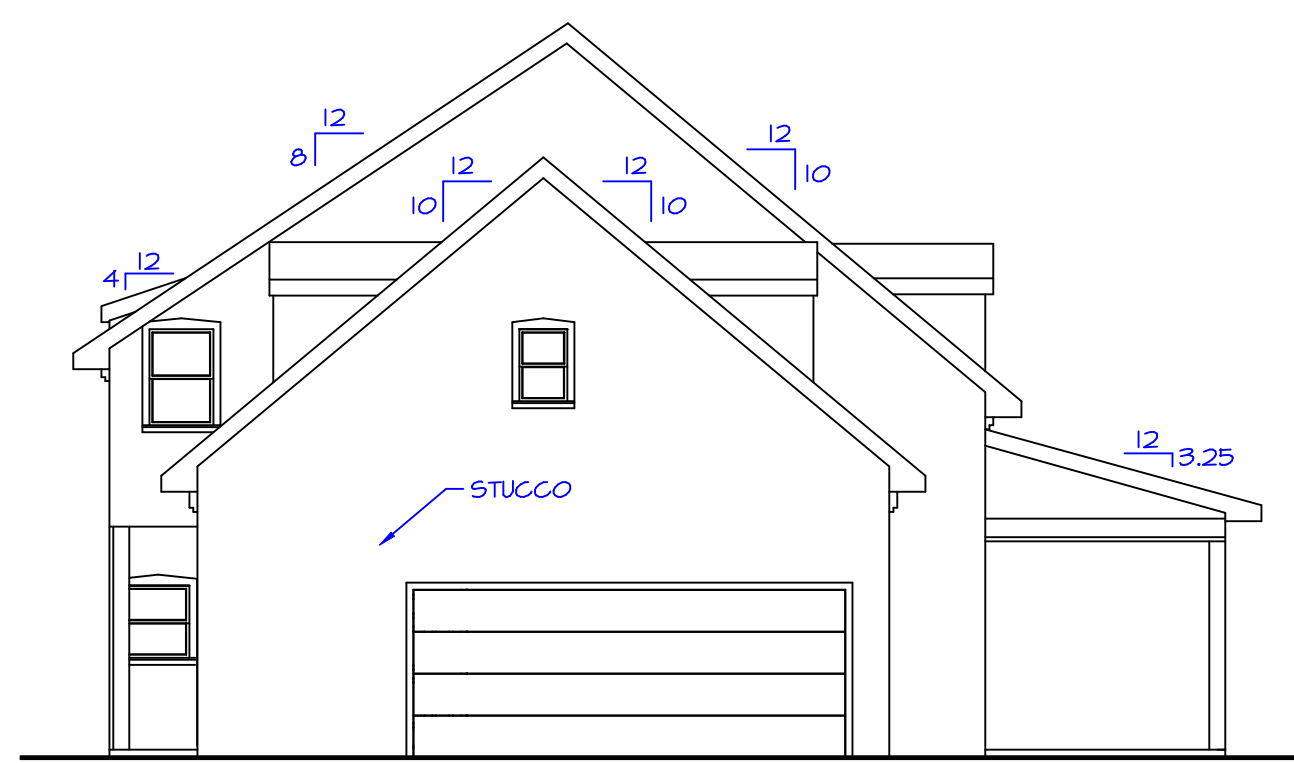

**LEFT ELEVATION**  
SCALE: 1/8" = 1'-0"

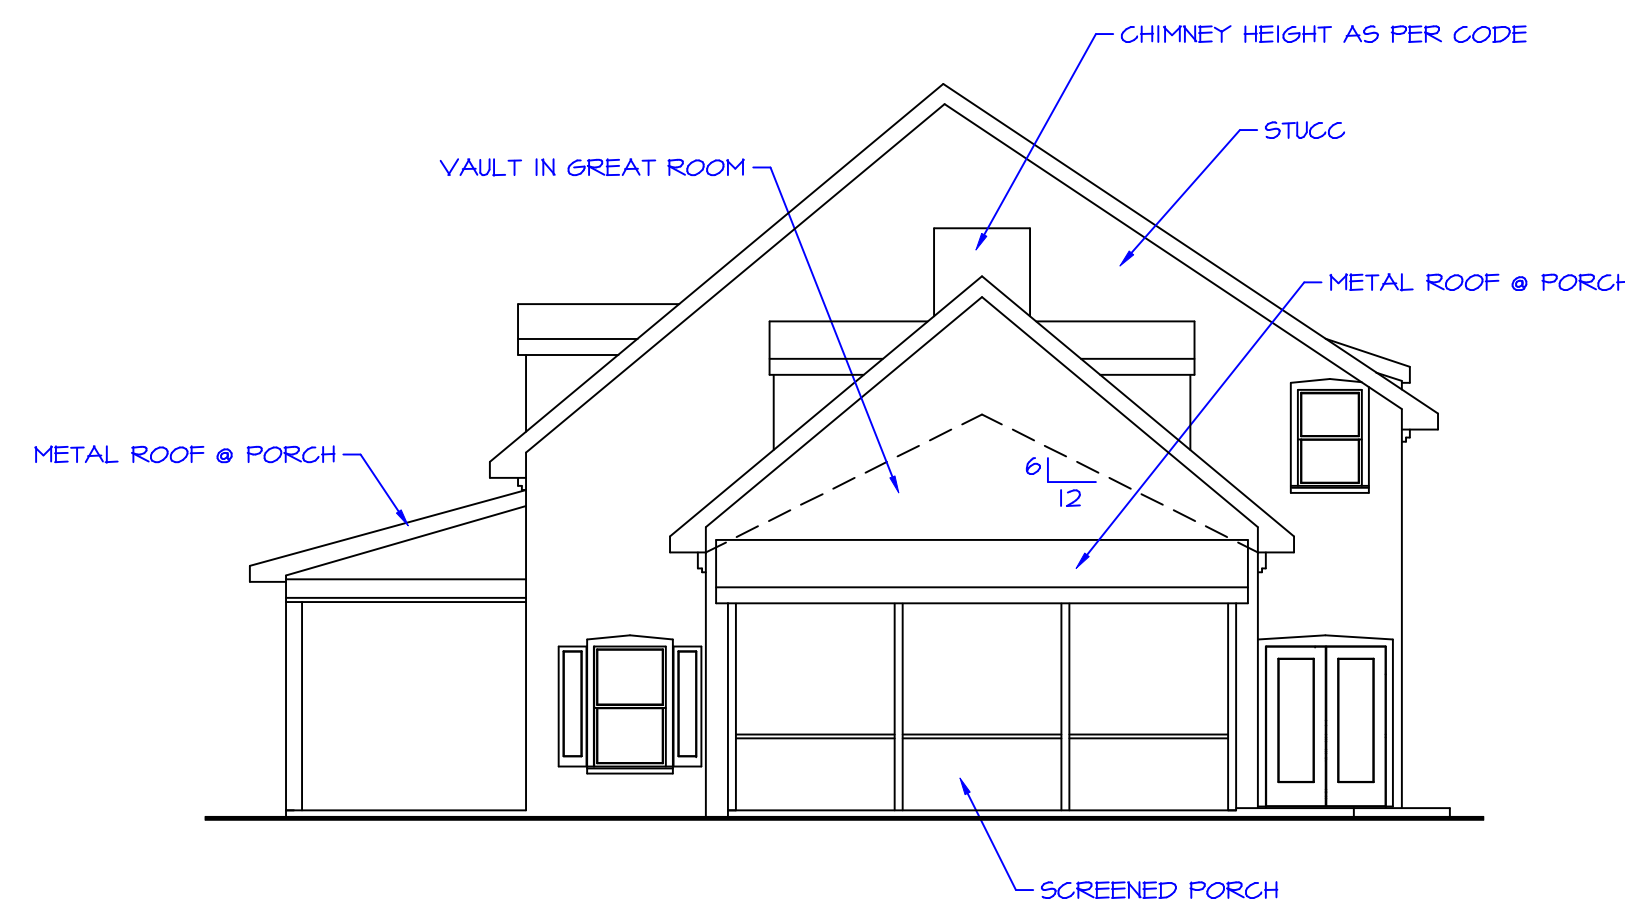

**RIGHT ELEVATION**  
SCALE: 1/8" = 1'-0"

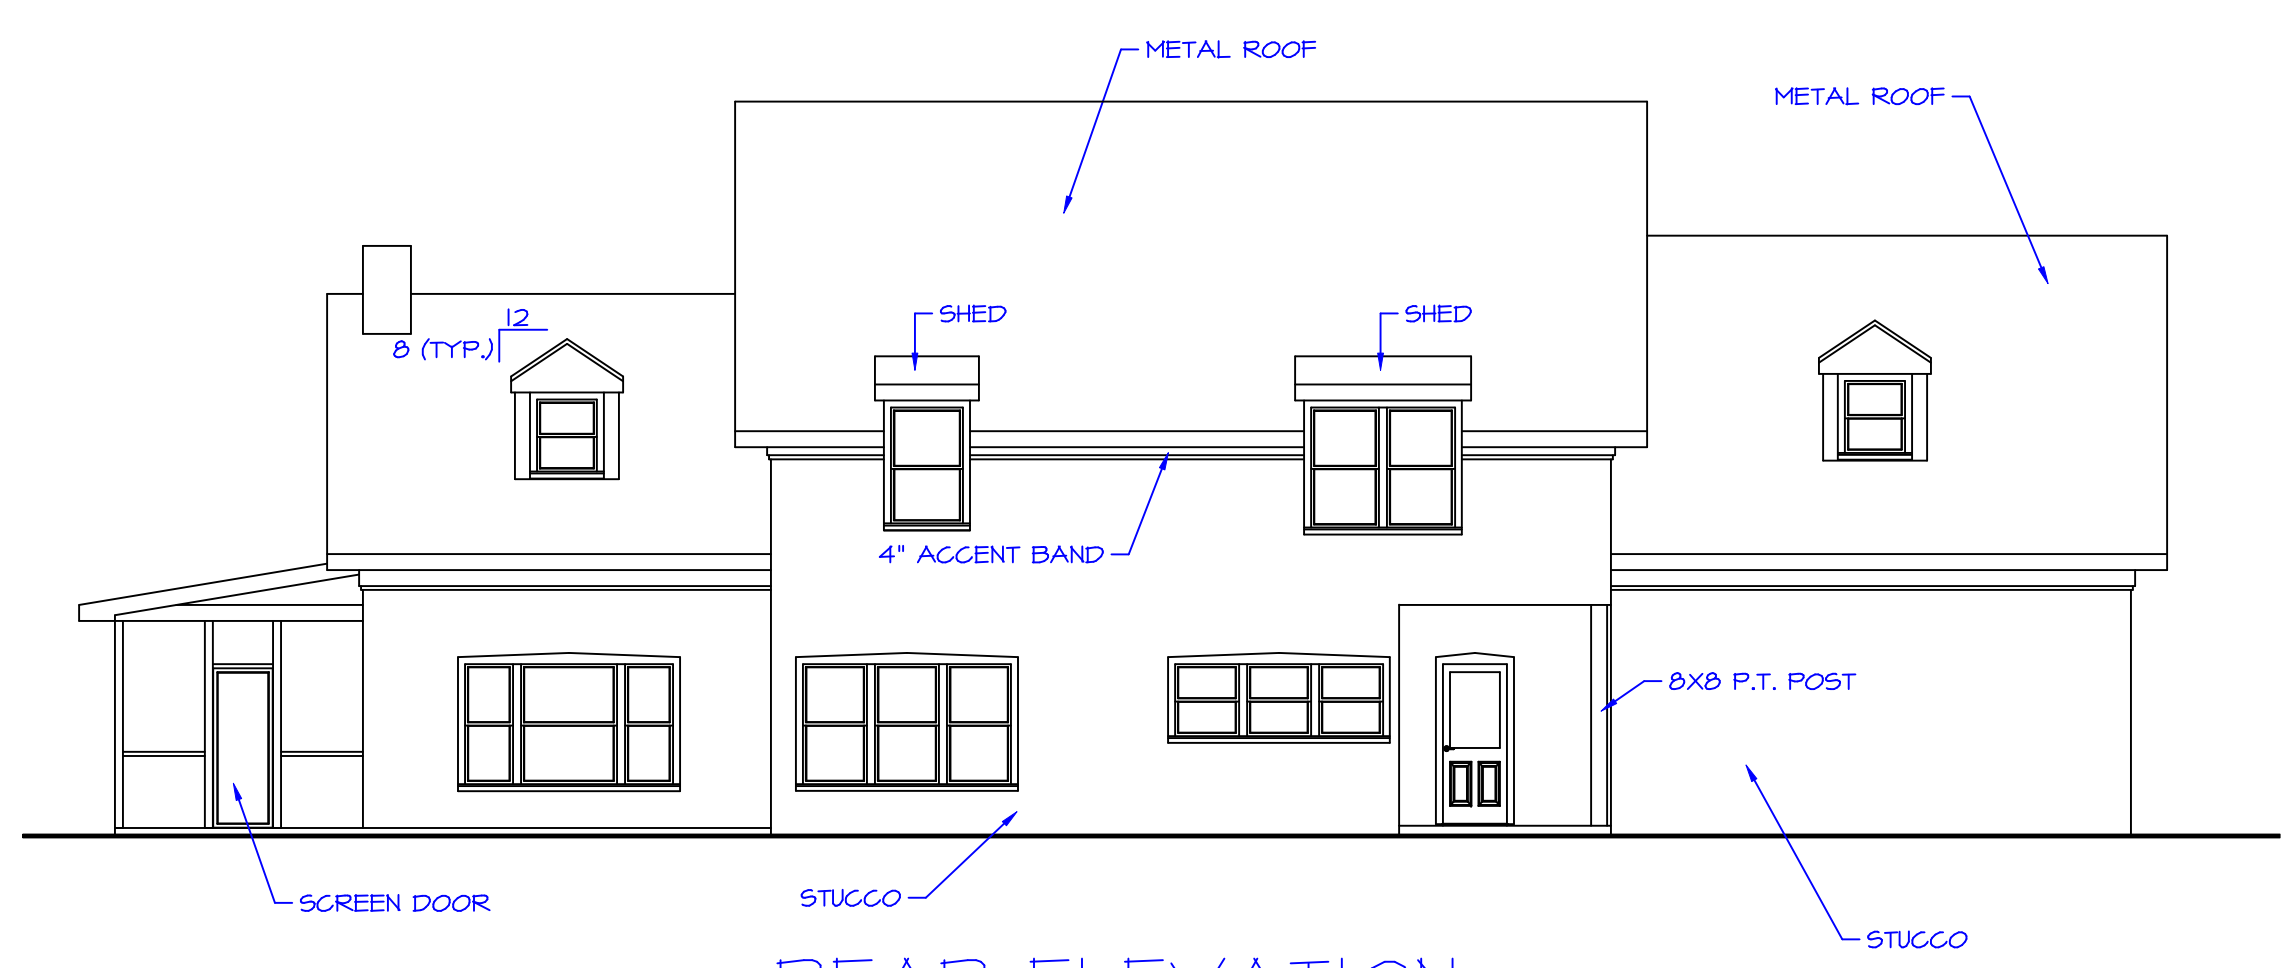

**REAR ELEVATION**  
SCALE: 1/8" = 1'-0"

DRAWN BY:  
T.J.D.  
6-22-2015  
JOB #1234-4321

PROPOSED RESIDENCE FOR:  
**YOUR CLIENTS NAME HERE**

**YOUR LOGO**  
YOUR ADDRESS  
YOUR CITY, STATE, AND ZIP CODE  
(555) 555-5555

**SHEET:**  
4 OF 4