
 
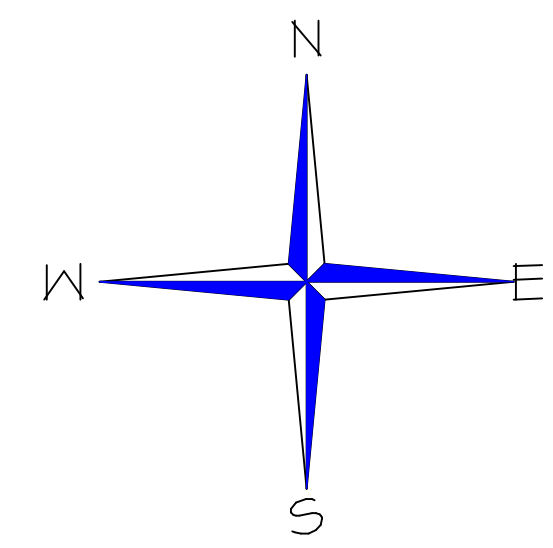


ARLINGTON DRIVE (50' R/W)

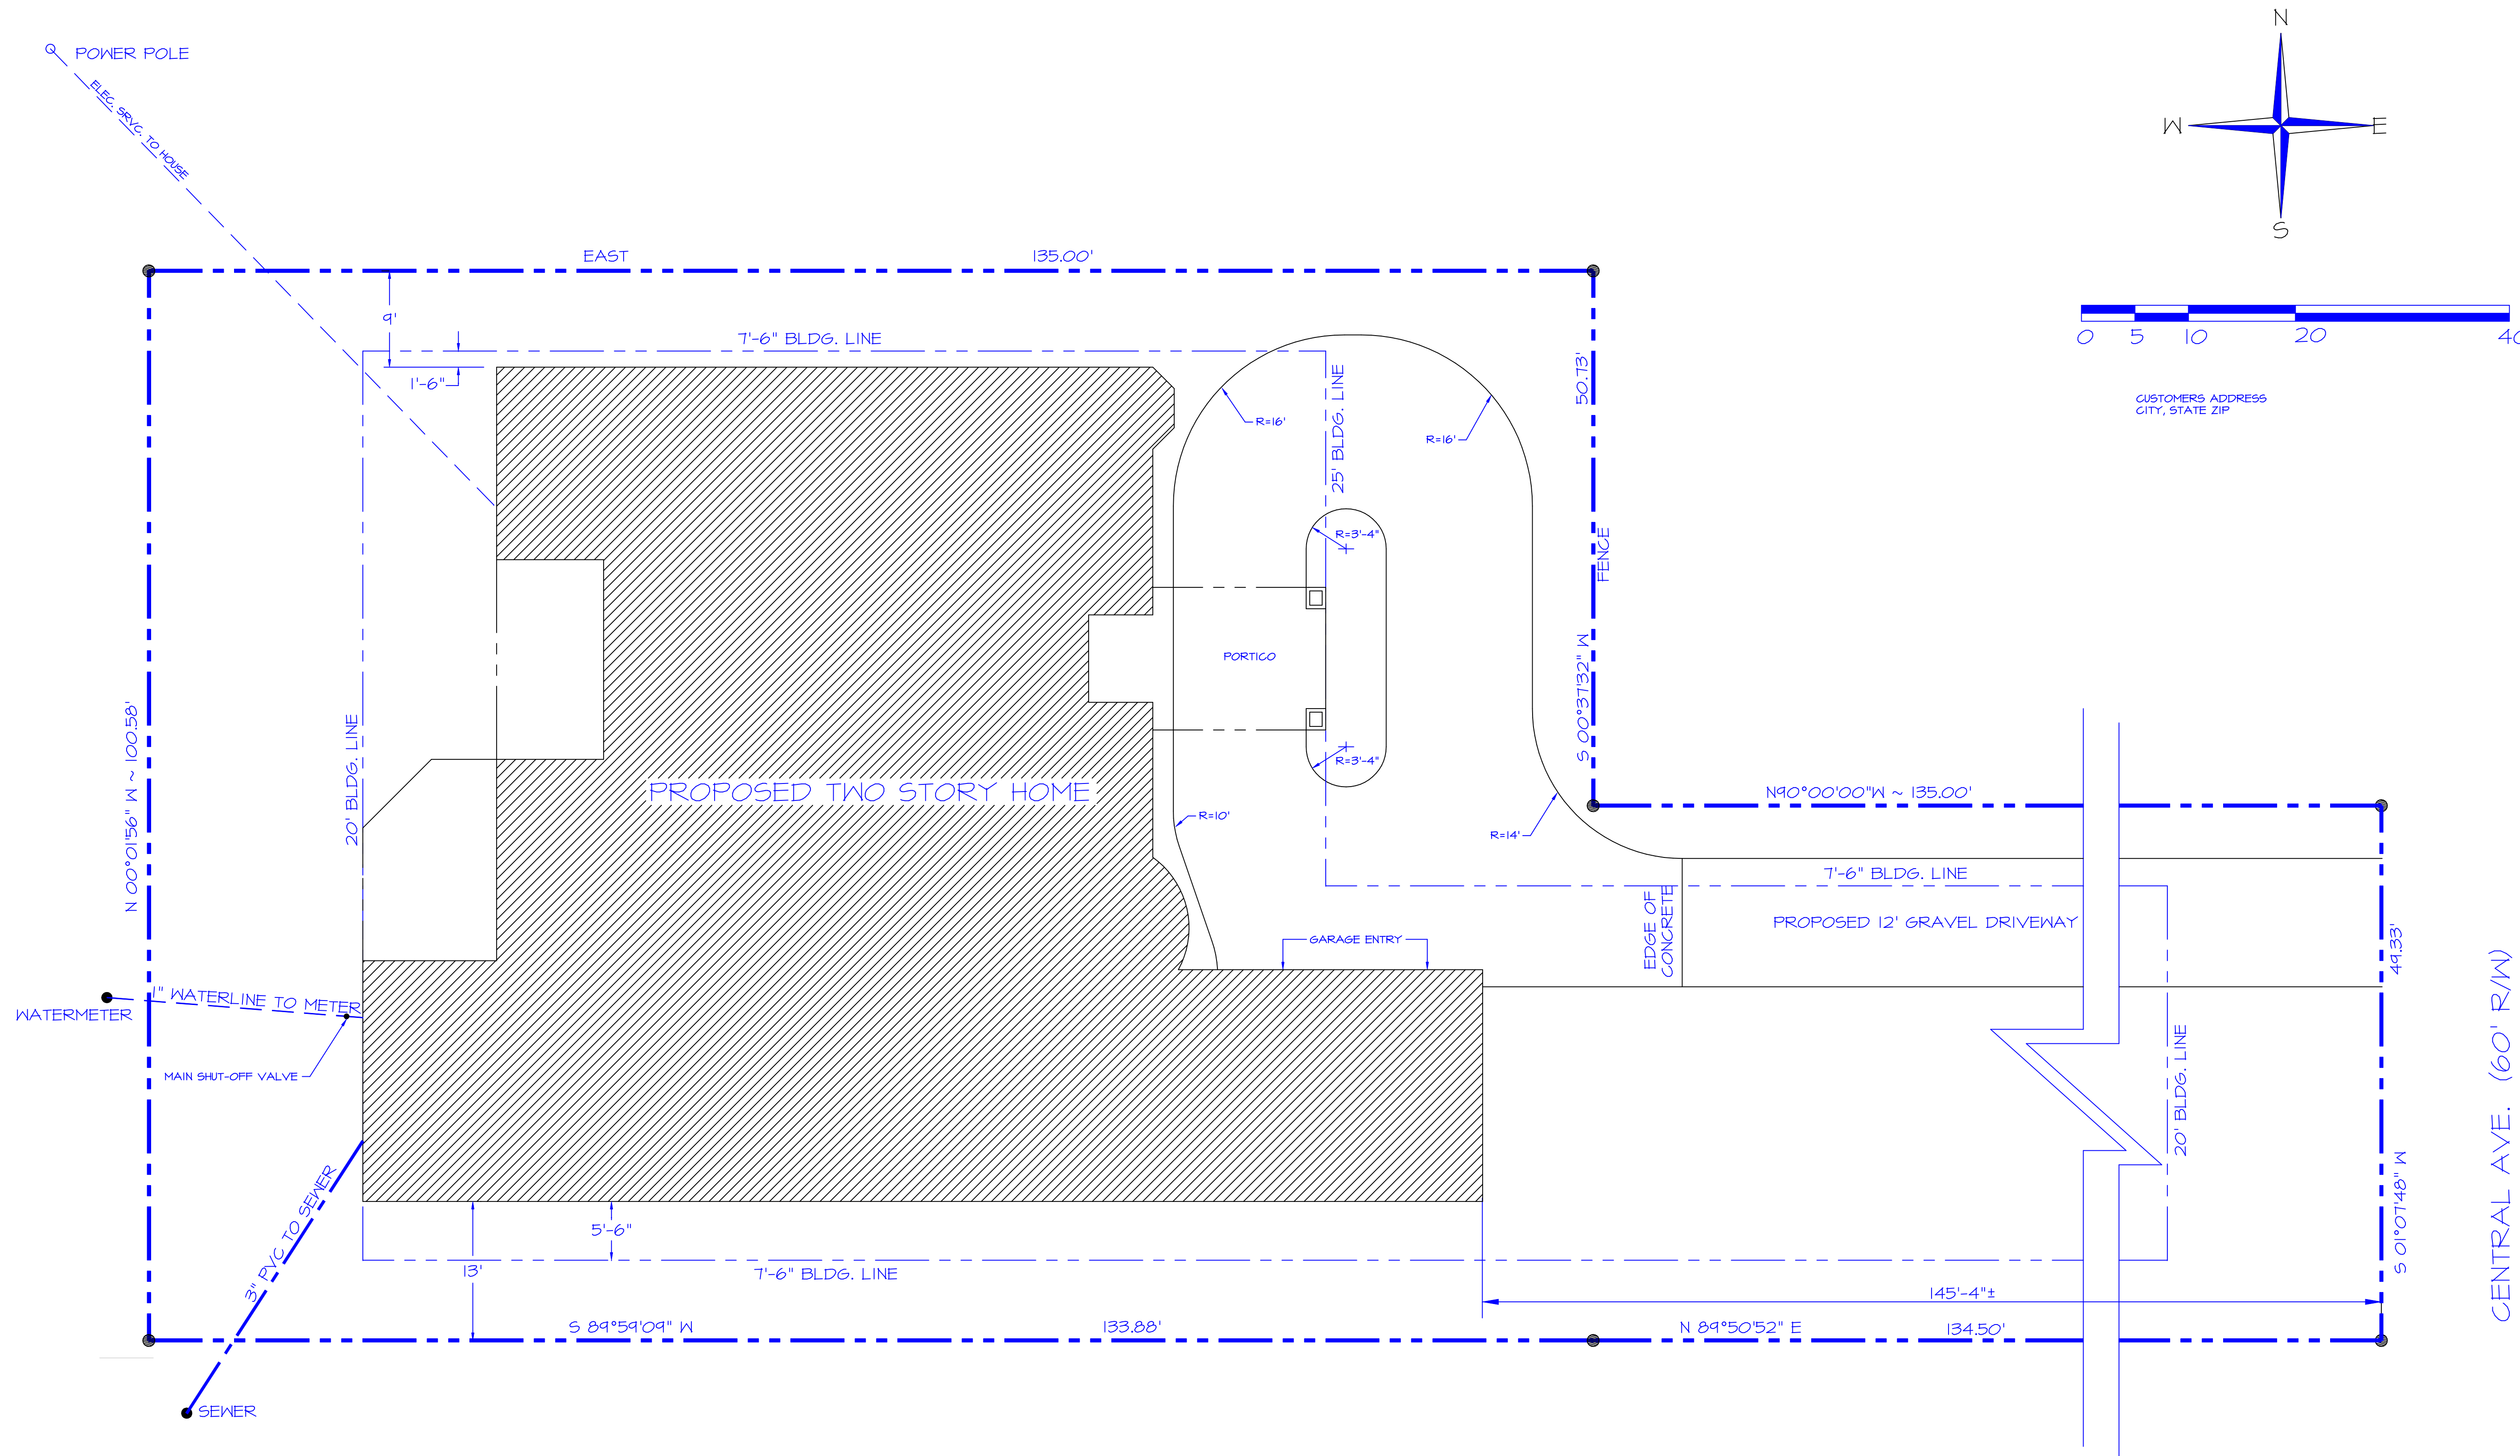

CUSTOMERS ADDRESS
CITY, STATE ZIP

PROPOSED TWO STORY HOME

PROPOSED 12' GRAVEL DRIVEWAY

SITE PLAN

SCALE: 1/8" = 1'-0"

CENTRAL AVE. (60' R/W)

PROPOSED RESIDENCE FOR:

YOUR CLIENTS NAME HERE

YOUR LOGO

YOUR ADDRESS
YOUR CITY, STATE, AND ZIP CODE
(555) 555-5555

SHEET:
8 OF 10