



CLIENT NAME HERE

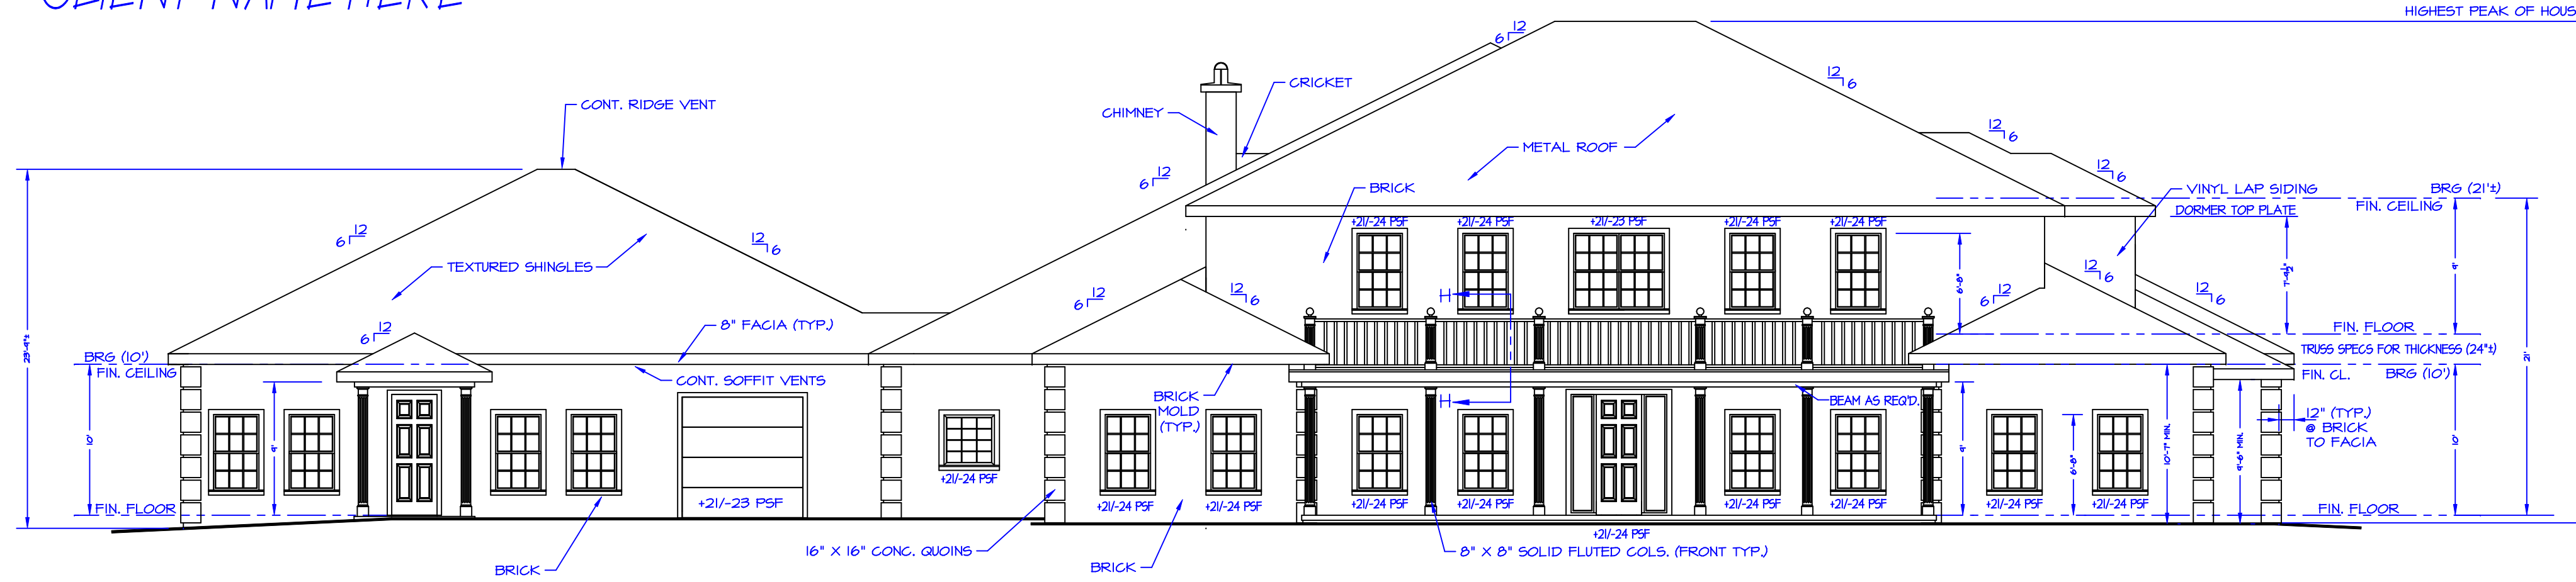

FRONT ELEVATION

SCALE: 1/8" = 1'-0"

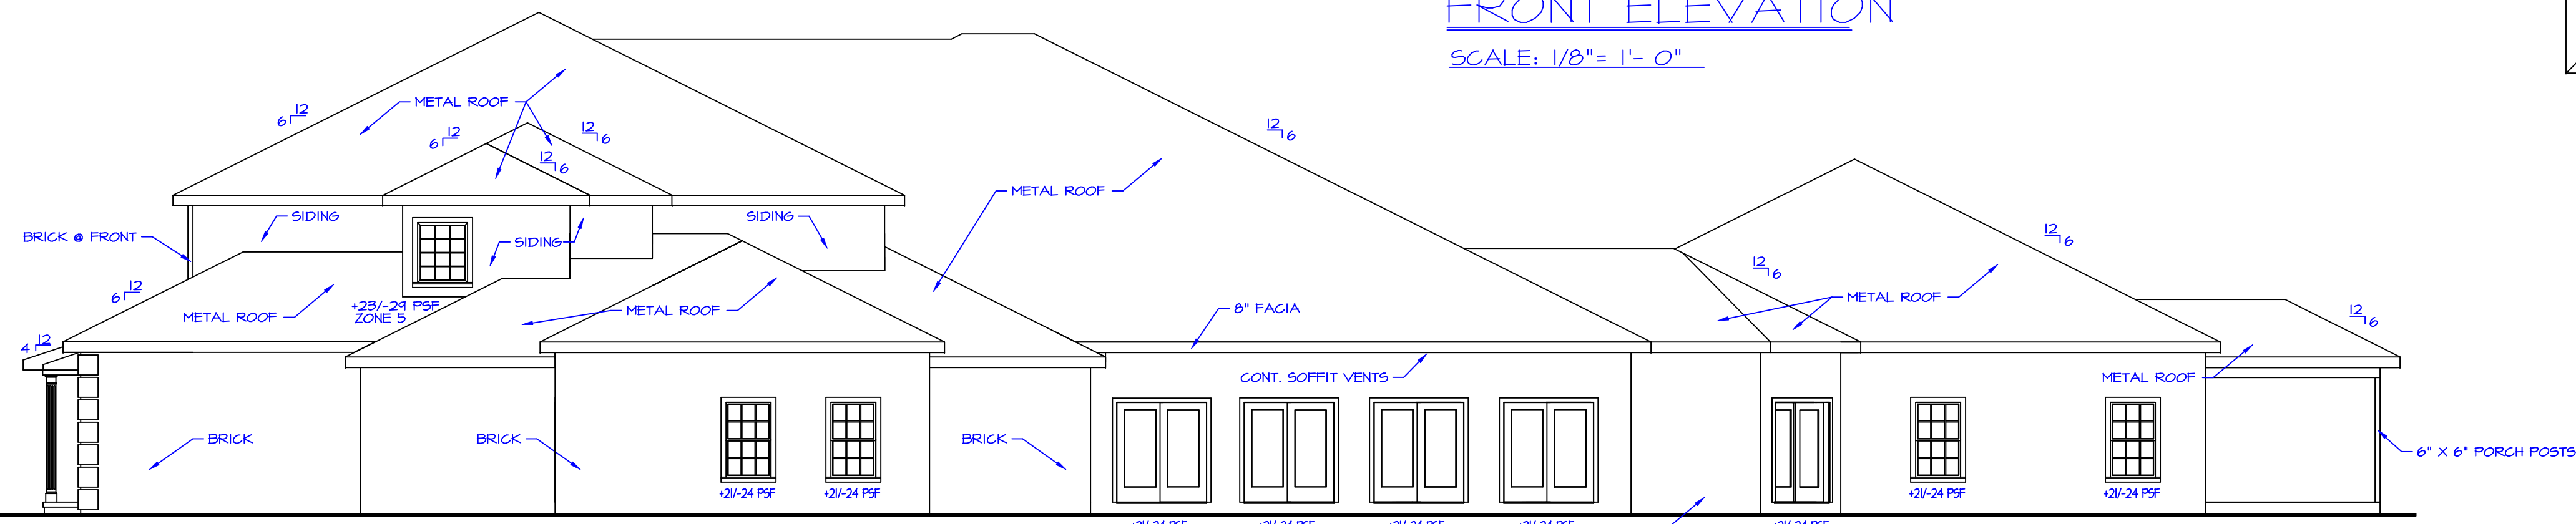


RIGHT ELEVATION

SCALE: 1/8" = 1'-0"

CLEAR OPENING HEIGHTS
IN ANY LOCATION WHERE THE BOTTOM OF A WINDOW OPENING IS LOCATED MORE THAN 12" ABOVE THE FINISHED GRADE OR SURFACE, BELOW THE CLEAR OPENING IS A MINIMUM ABOVE FINISHED FLOOR PER F.B.C. 2010 CODE R6122


NOTE: DO NOT SCALE ELEVATIONS.

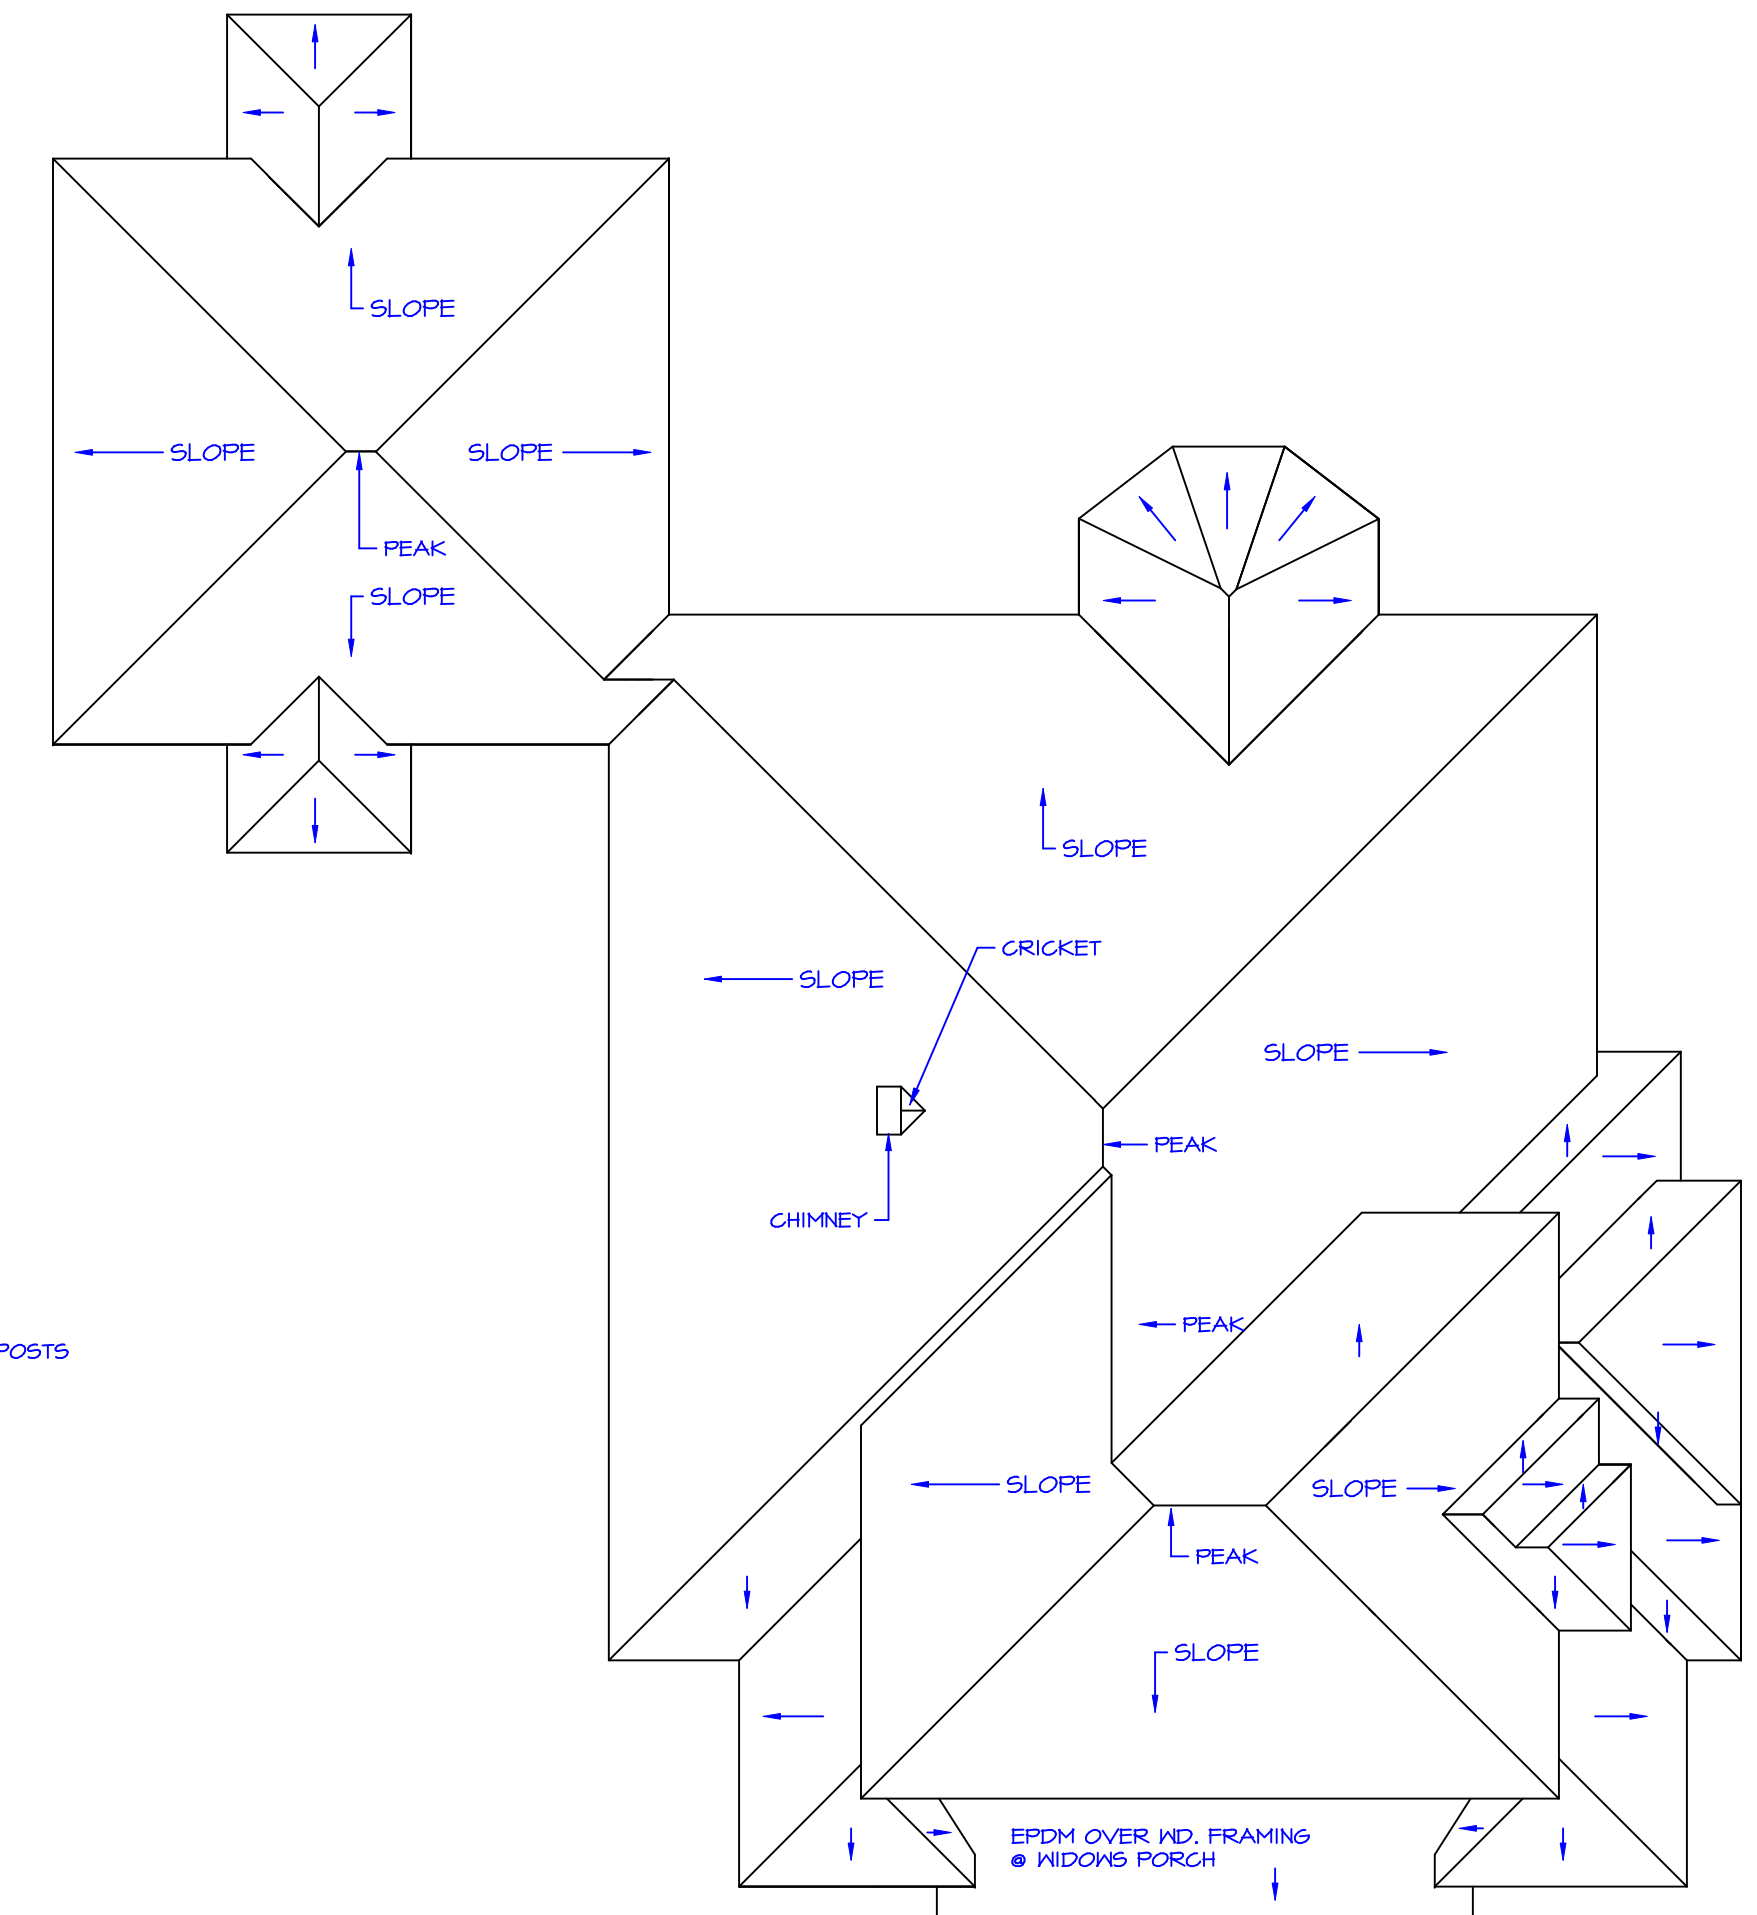

ROOF PLAN


SCALE: 1/16" = 1'-0"

METAL TO ROOF DECKING
NOT TO SCALE

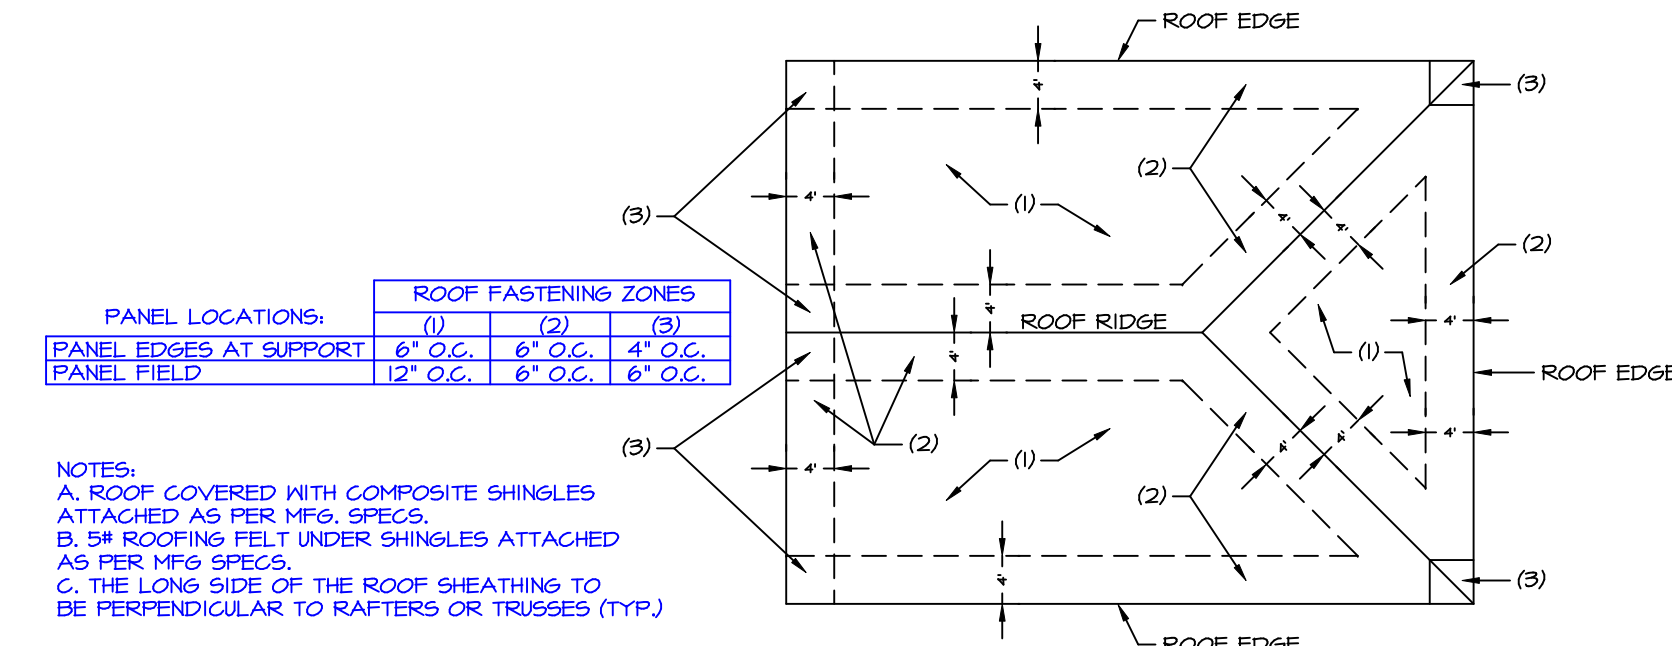


ROOF SHEATHING ATTACHMENT

NOT TO SCALE

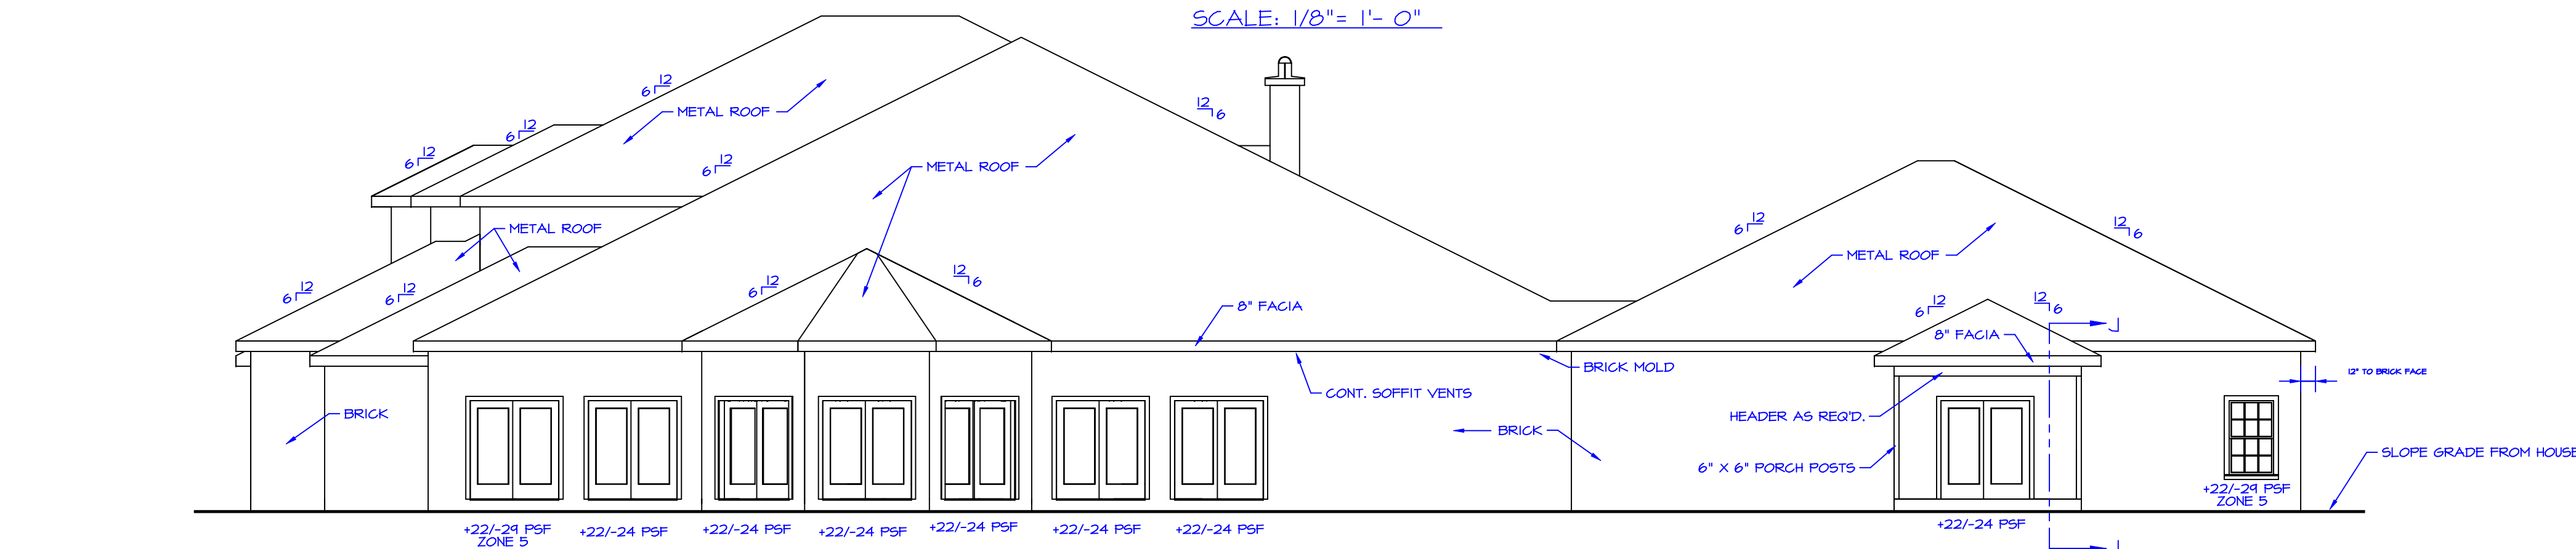

REAR ELEVATION

SCALE: 1/8" = 1'-0"

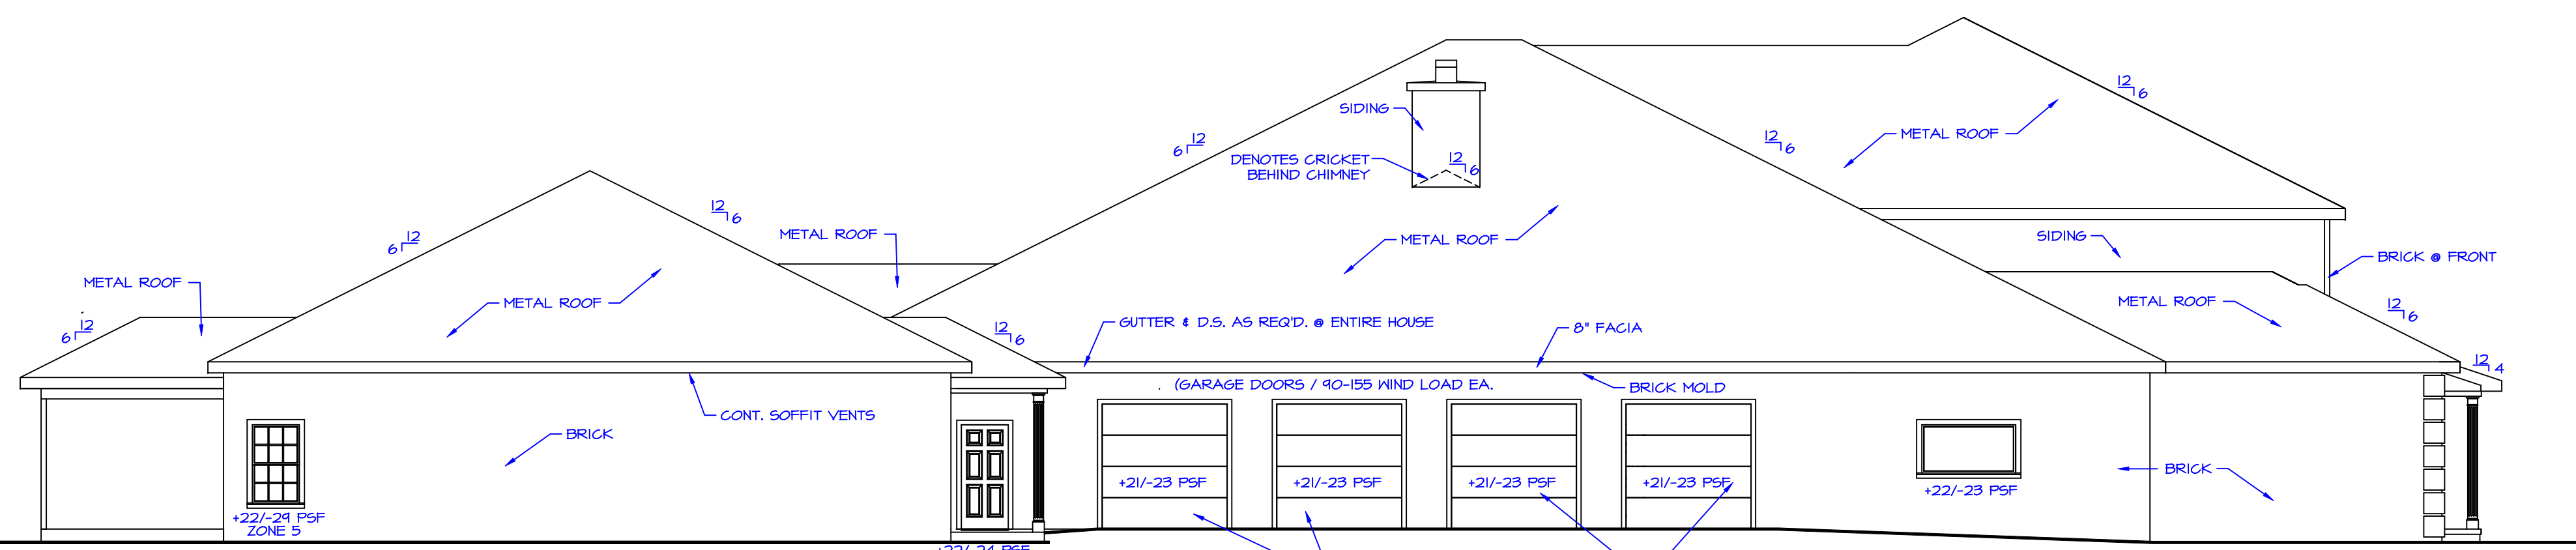

LEFT ELEVATION

SCALE: 1/8" = 1'-0"

FLORIDA APPROVED 8"X8" SECTIONAL DOOR (4) LOCATED PER PLAN RATED FOR SPECIFIC DESIGN PRESSURE INSTALLED AS PER DOOR MFG. SPECIFICATIONS

PROPOSED RESIDENCE FOR:

YOUR CLIENTS NAME HERE

YOUR LOGO

YOUR ADDRESS
YOUR CITY, STATE, AND ZIP CODE
(555) 555-5555