



PROPOSED RESIDENCE FOR:

CLIENT NAME HERE


ROOM FINISHES	
STUCCO INTERIOR WALLS	FLAT INTERIOR LATEX
SHEETROCK INT. WALLS	FLAT INTERIOR LATEX
SHEETROCK INT. CEILING	FLAT INTERIOR LATEX
STUCCO INT. WALLS (POOL AREA)	SEMI GLOSS LATEX
GARAGE INT. WALLS (ALL)	SEMI GLOSS LATEX
ALL TRIM (DOORS & DOORS)	MAHOGANY FINISH WITH SEMI-GLOSS POLY
FLOOR FINISHES	
ENTIRE FIRST FLOOR	SCABOS STD. TRAVERTINE TILE
ENTIRE SECOND FLOOR	3/4" X 2 1/4" CLASSIC GUNSTOCK OAK
STAIR TREADS & RISERS	3/4" X 2 1/4" CLASSIC GUNSTOCK OAK

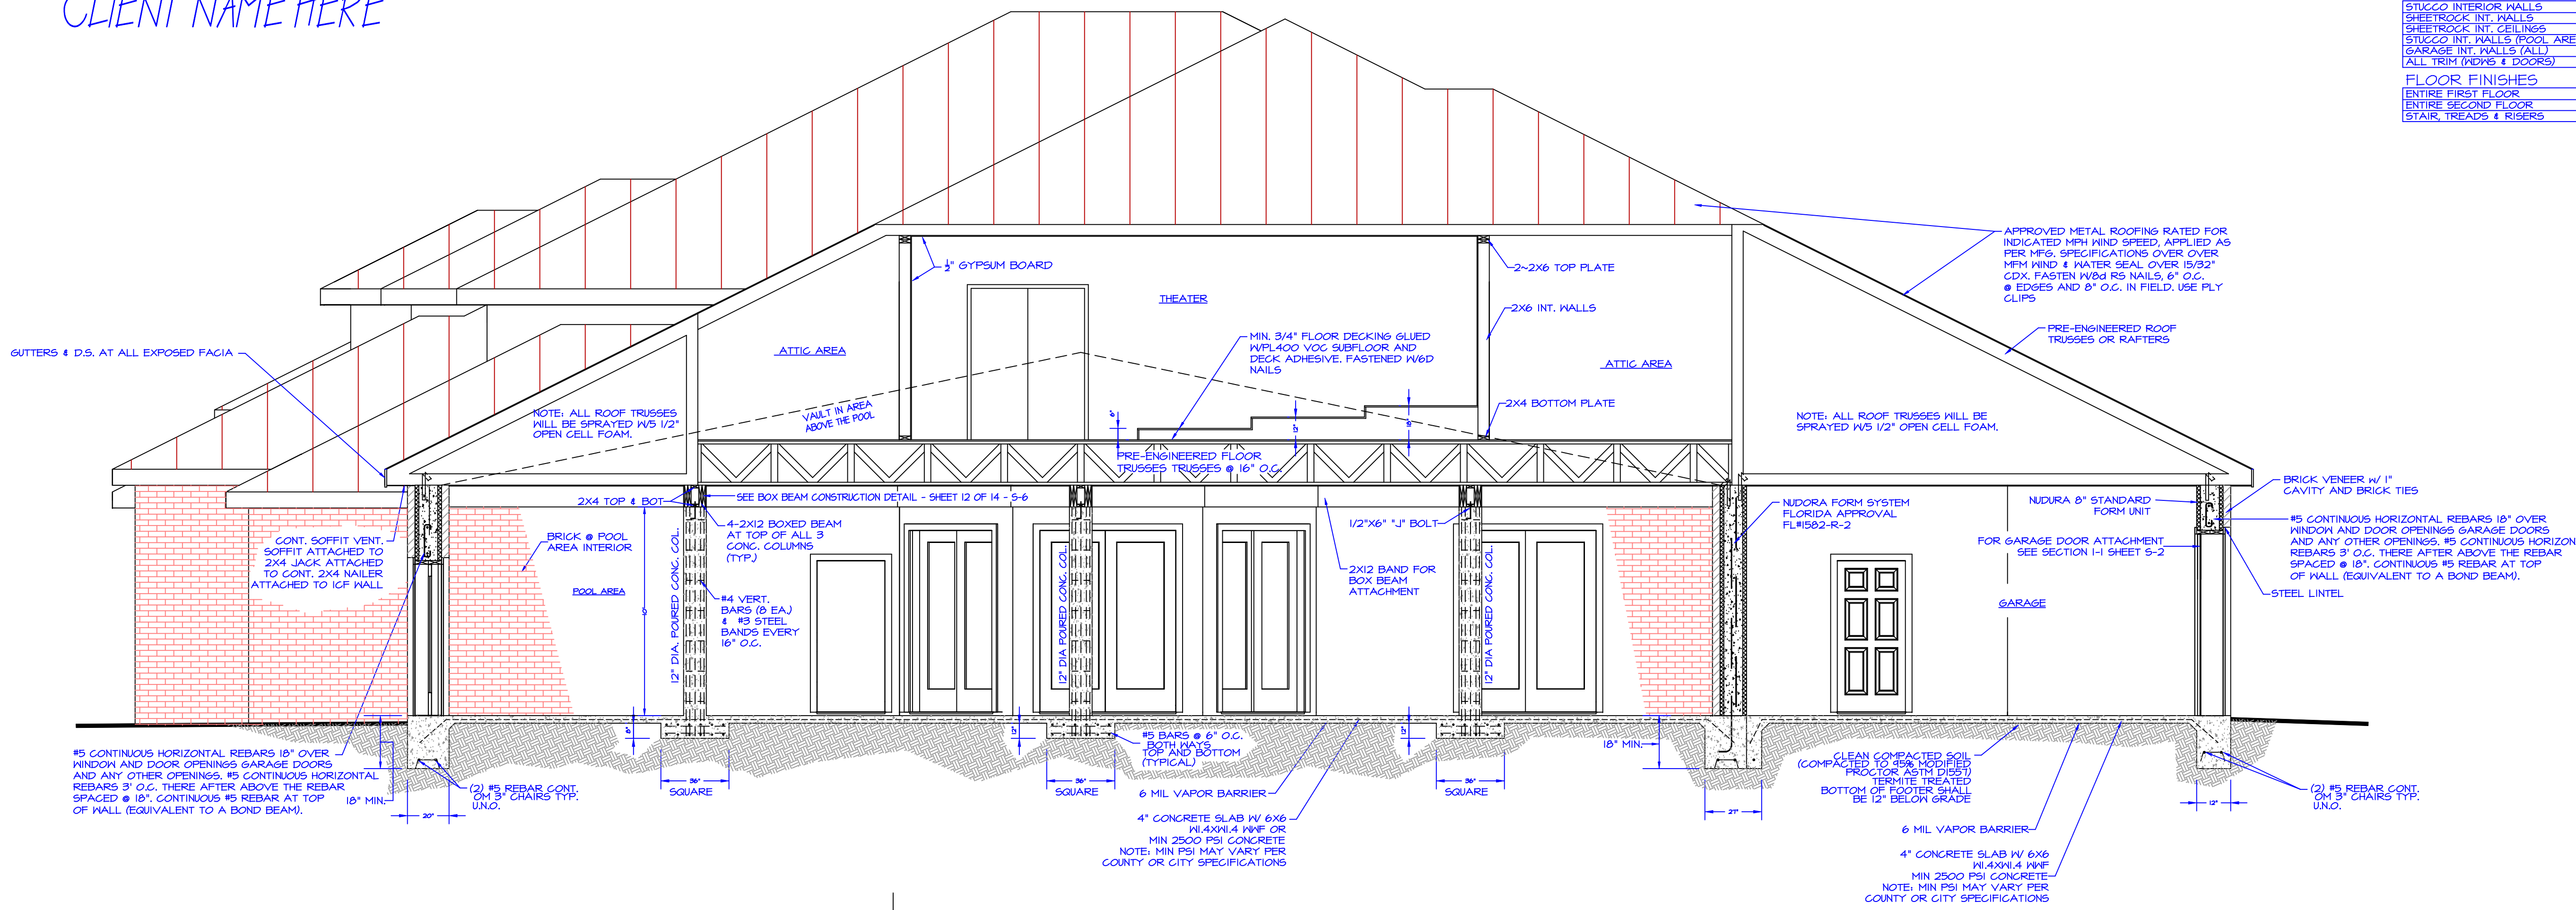


SECTION A-A (A-A 5-1)
SCALE: 1/4" = 1'-0"

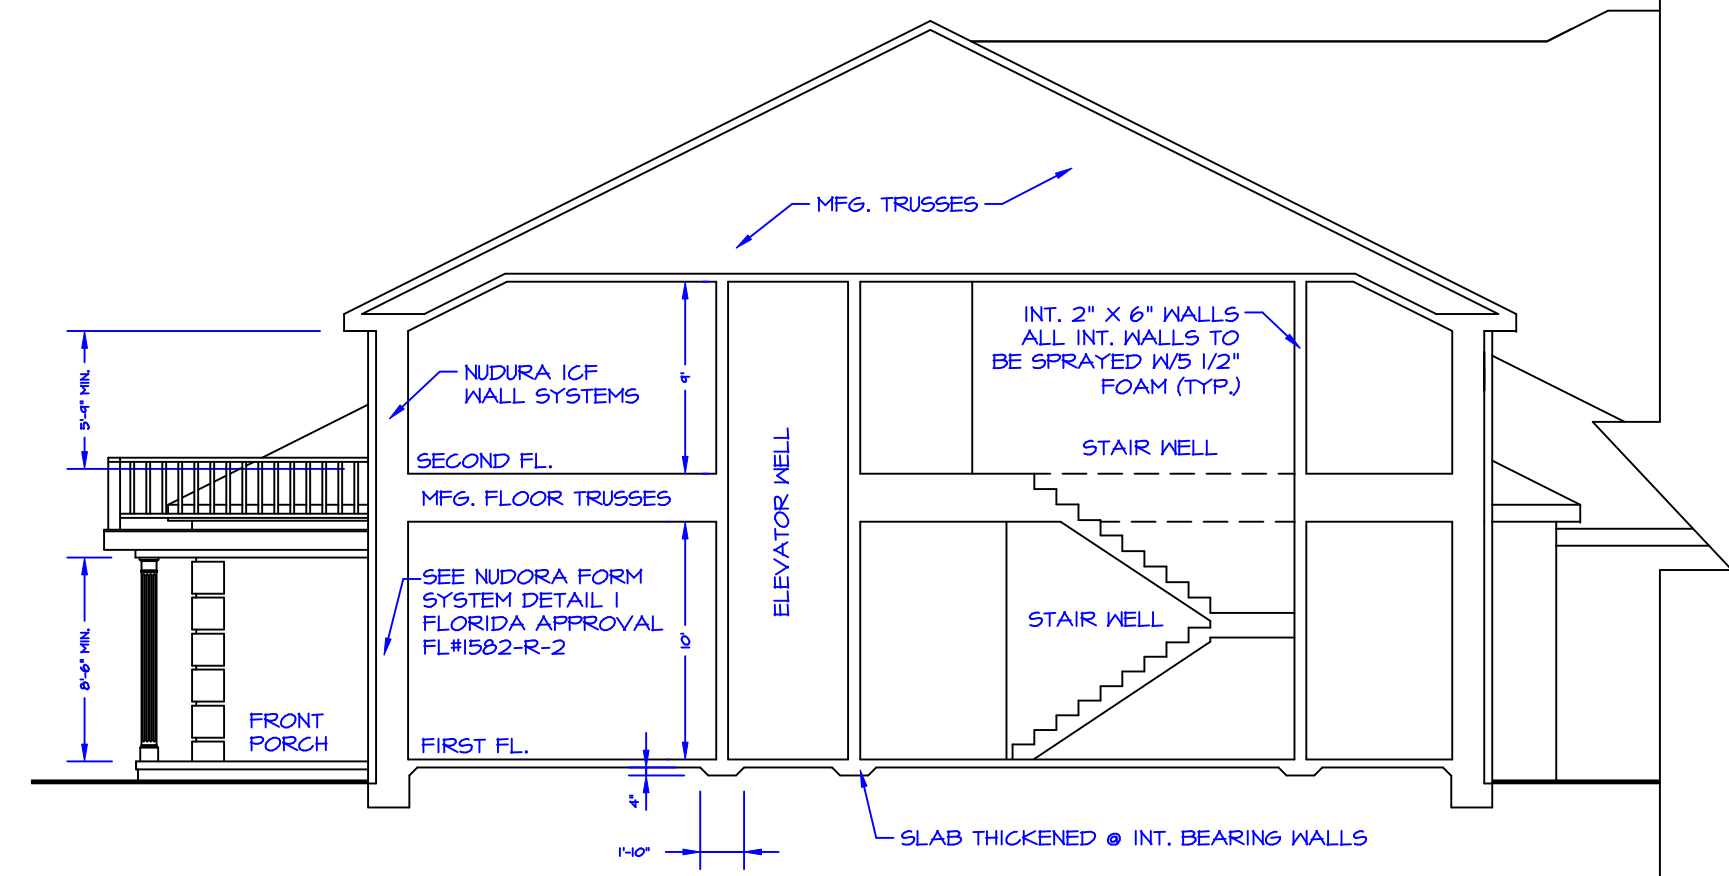


SECTION B-B (B-B 5-1)
SCALE: 1/8" = 1'-0"
DO NOT SCALE

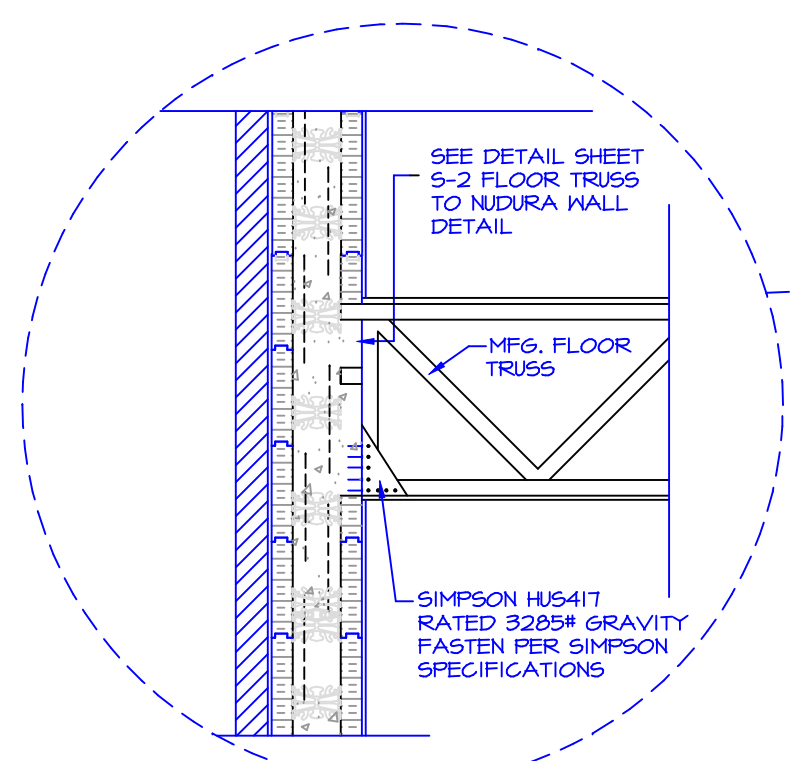

ENLARGED SECTION D-D (D-D 5-1)
SCALE: 1/2" = 1'-0"

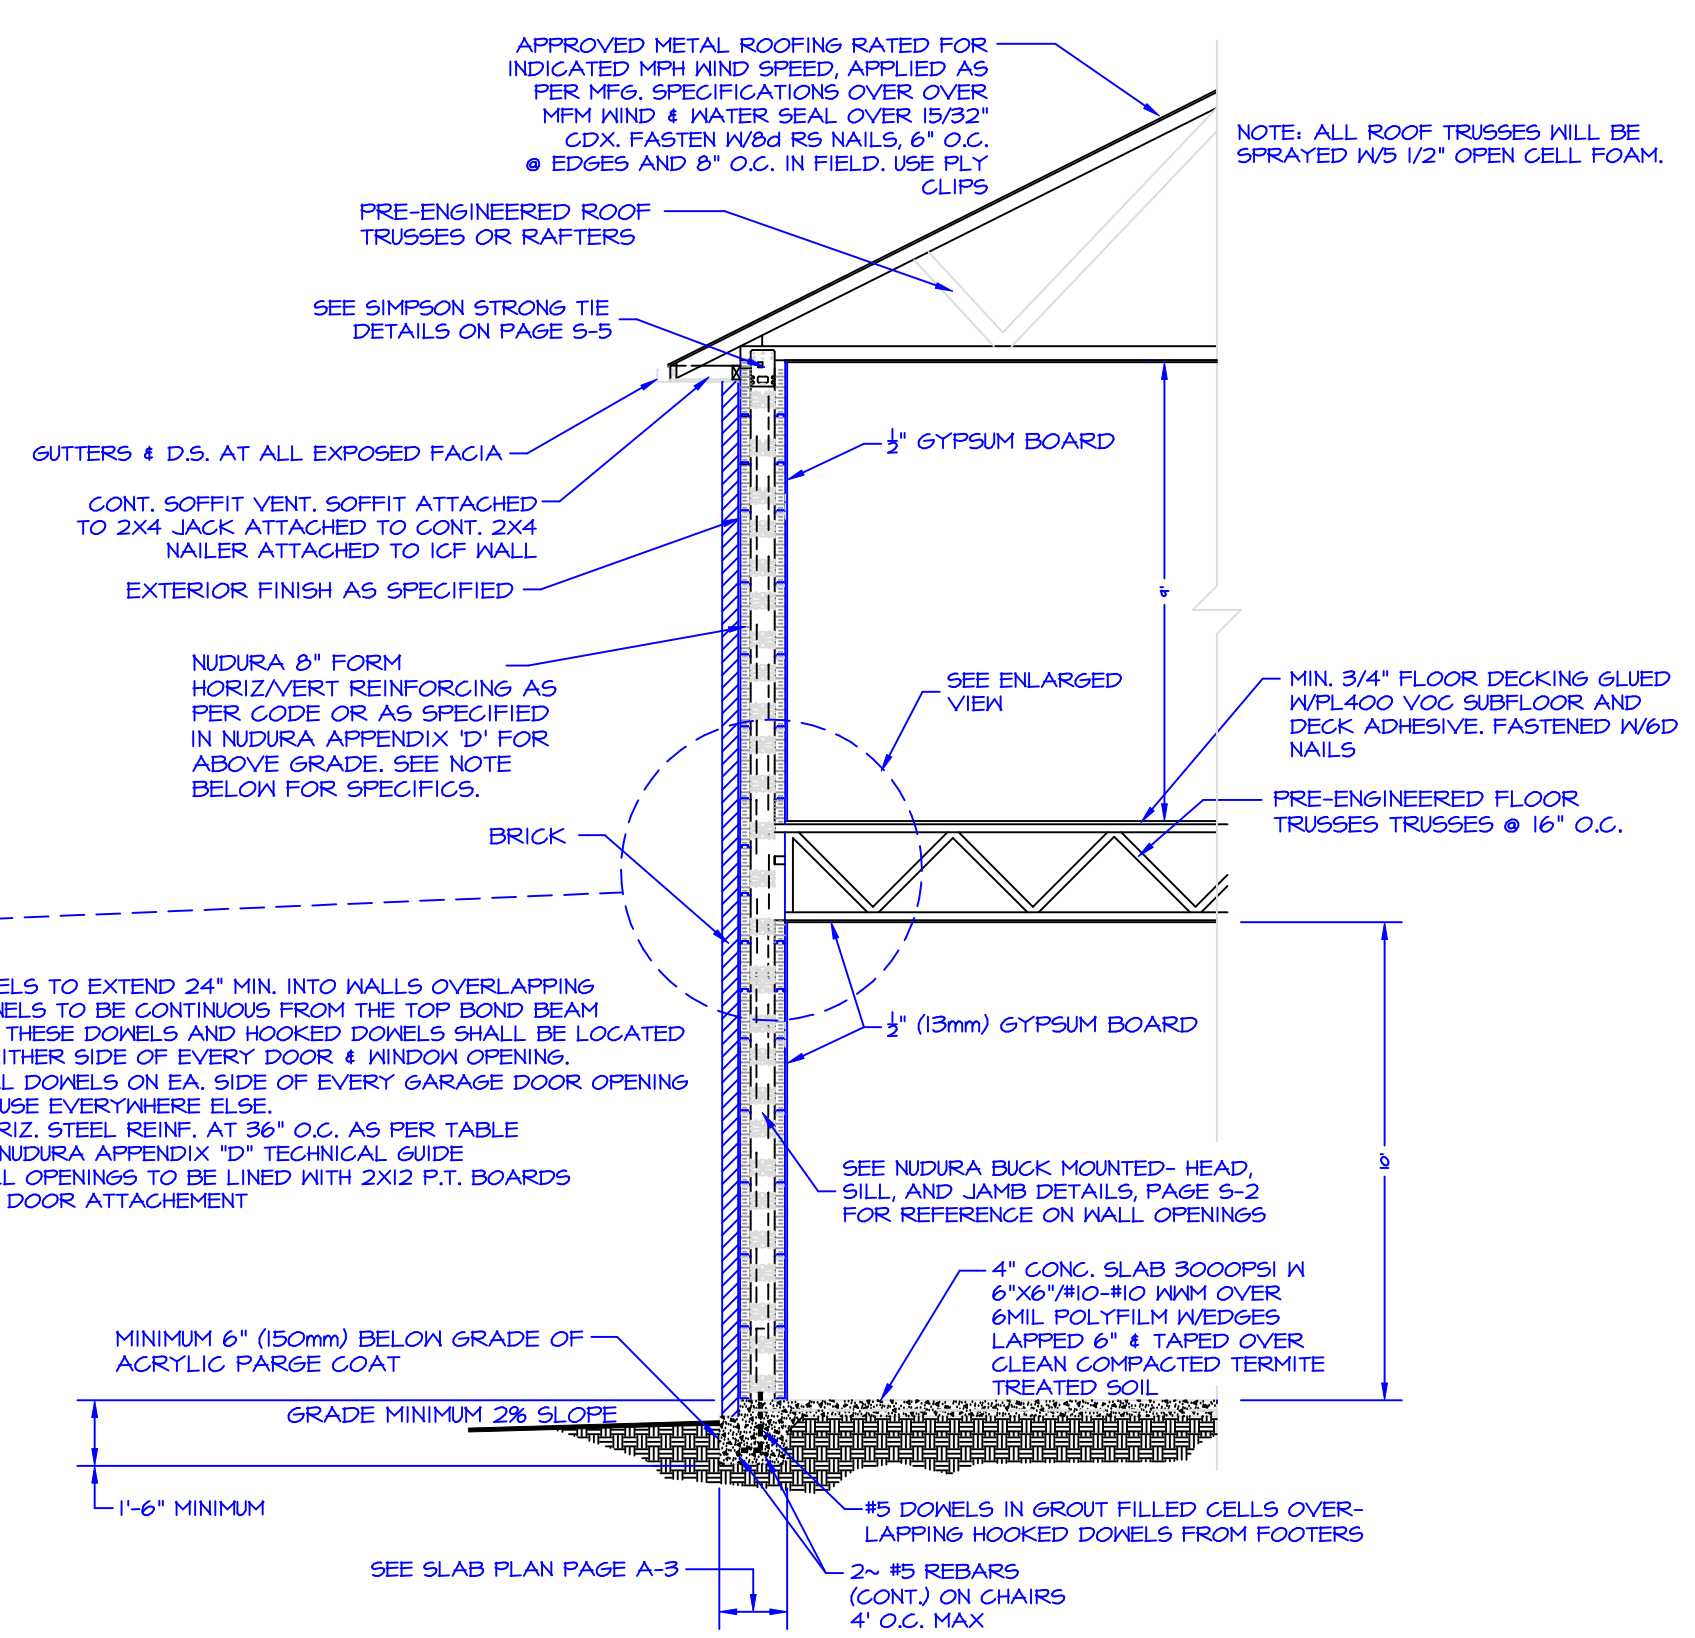

SECTION D-D (D-D 5-1)
SCALE: 1/4" = 1'-0"

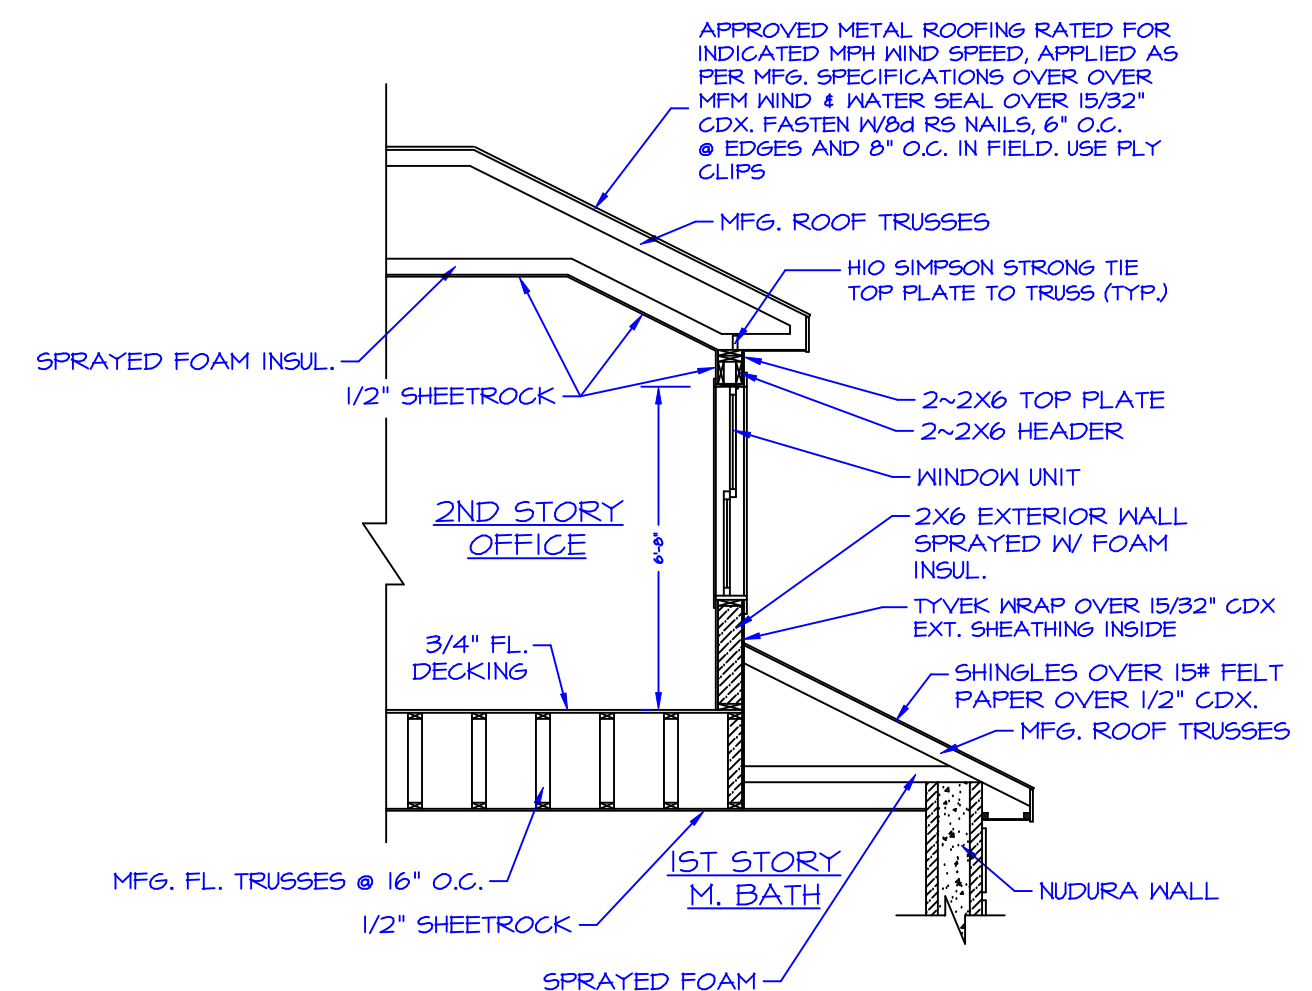

SECTION E-E (E-E 5-1)
SCALE: 1/4" = 1'-0"

DRAWN BY:
T.J.D.
6-22-2015
JOB #1234-4321

PROPOSED RESIDENCE FOR:

YOUR CLIENTS NAME HERE

YOUR LOGO

YOUR ADDRESS
YOUR CITY, STATE, AND ZIP CODE
(555) 555-5555

SHEET:
9 OF 10