


CLIENT NAME HERE

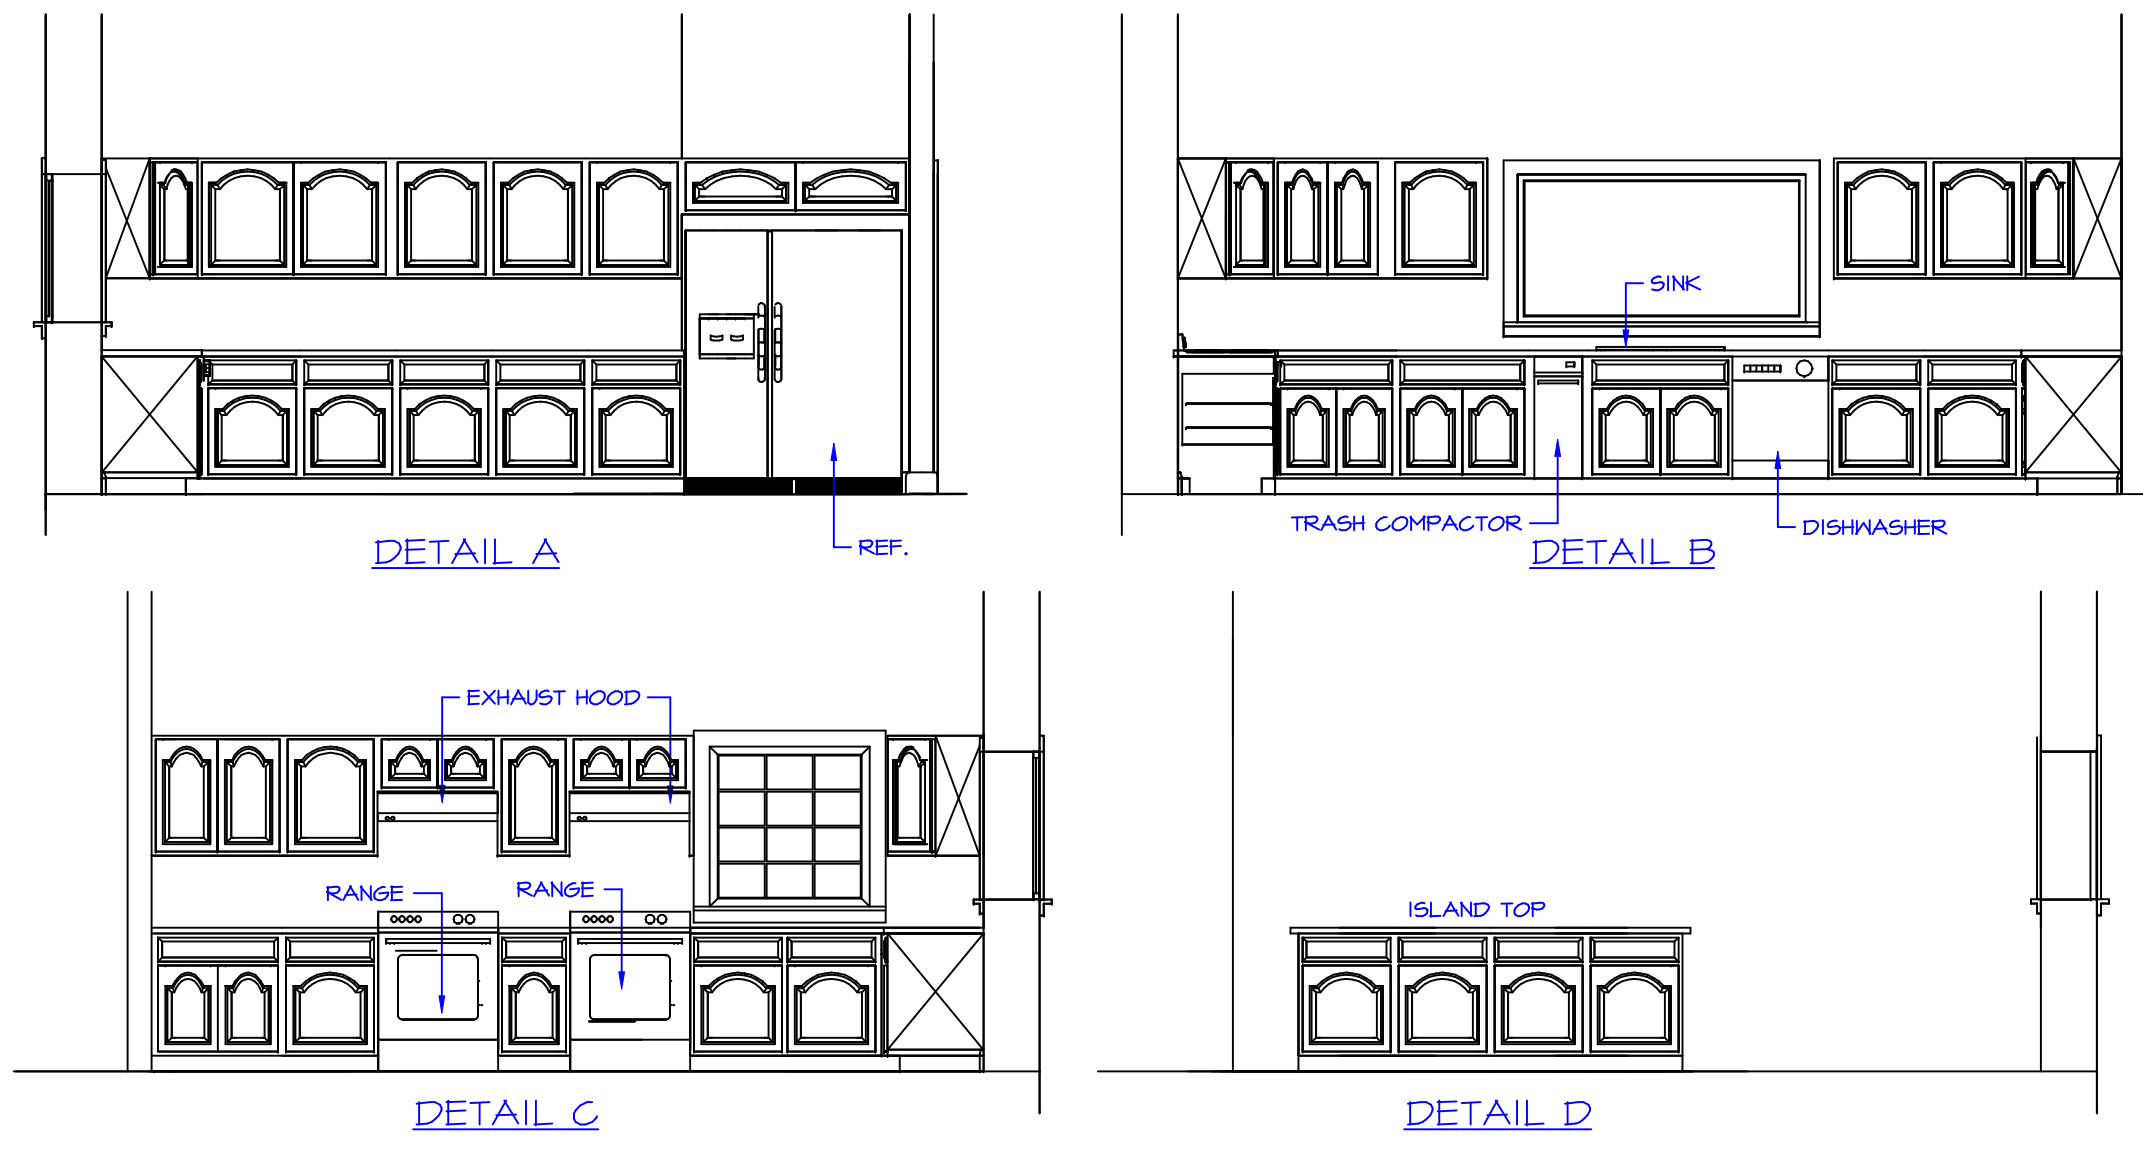


KITCHEN CABINET DETAILS
SCALE: 1/4" = 1'-0"




BATHROOM CABINET DETAILS
SCALE: 1/4" = 1'-0"


CABINET NOTES
1. MAIN HOUSE - ALL CABINETS ON FIRST AND SECOND FLOORS TO HAVE GRANITE COUNTERTOPS AND BACKPLASH.

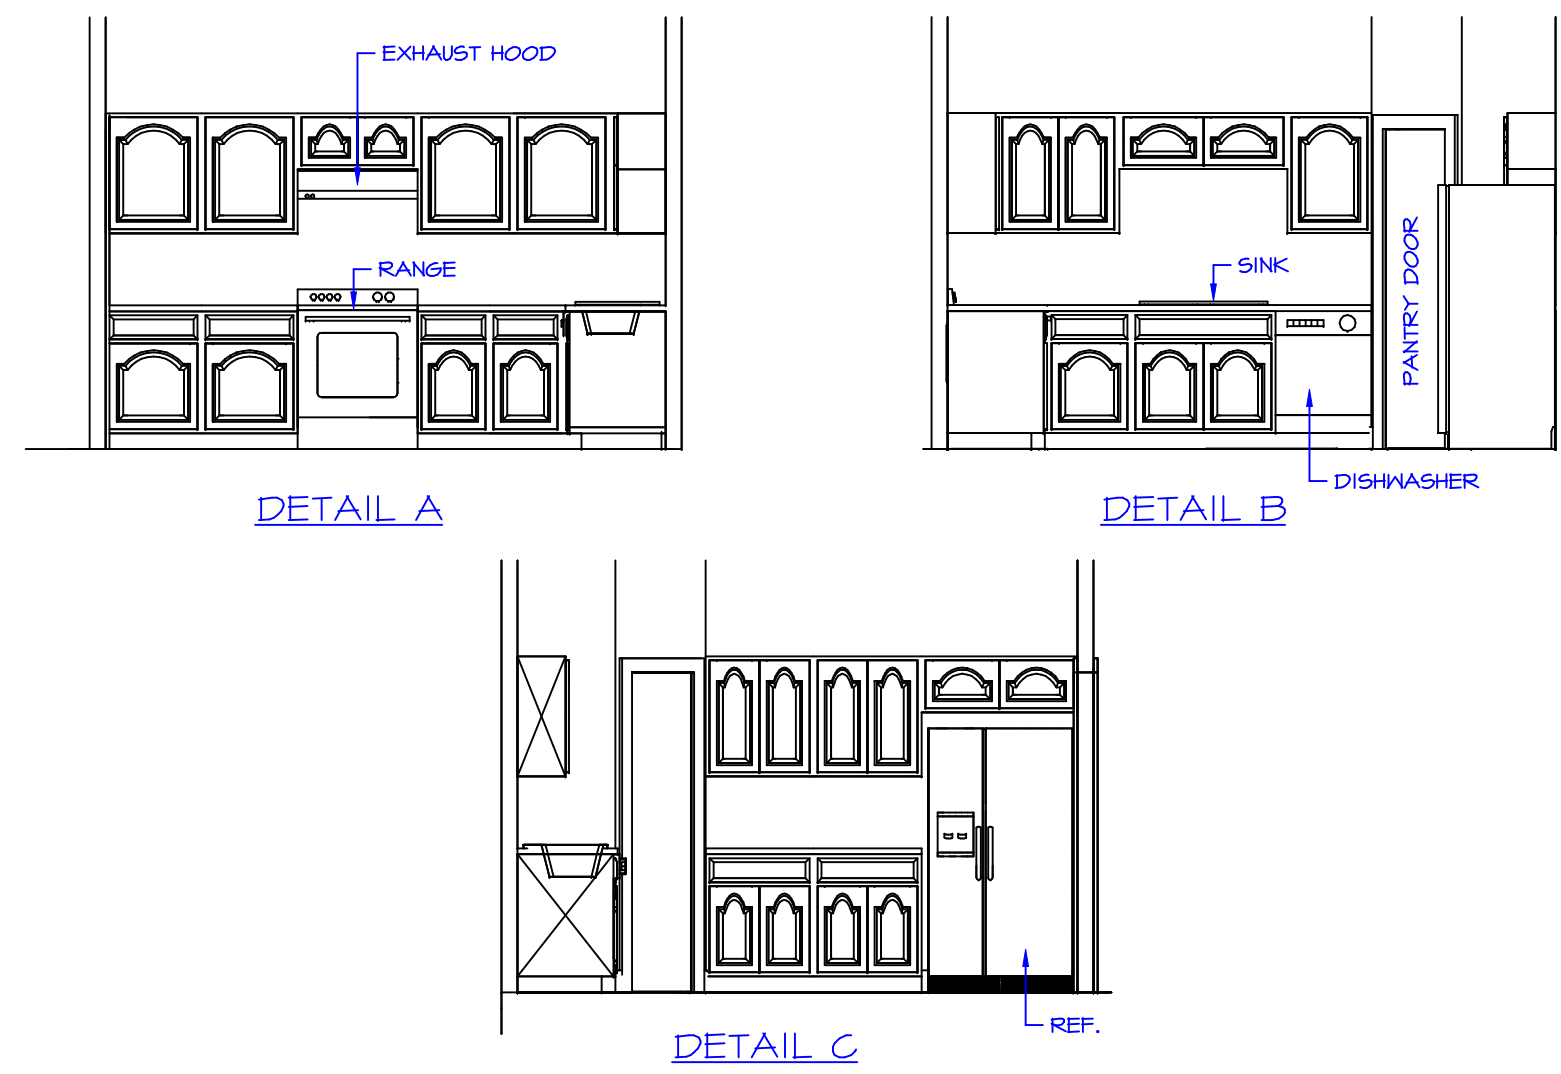

MAIDS QUARTERS KIT. CAB. DETAILS
SCALE: 1/4" = 1'-0"

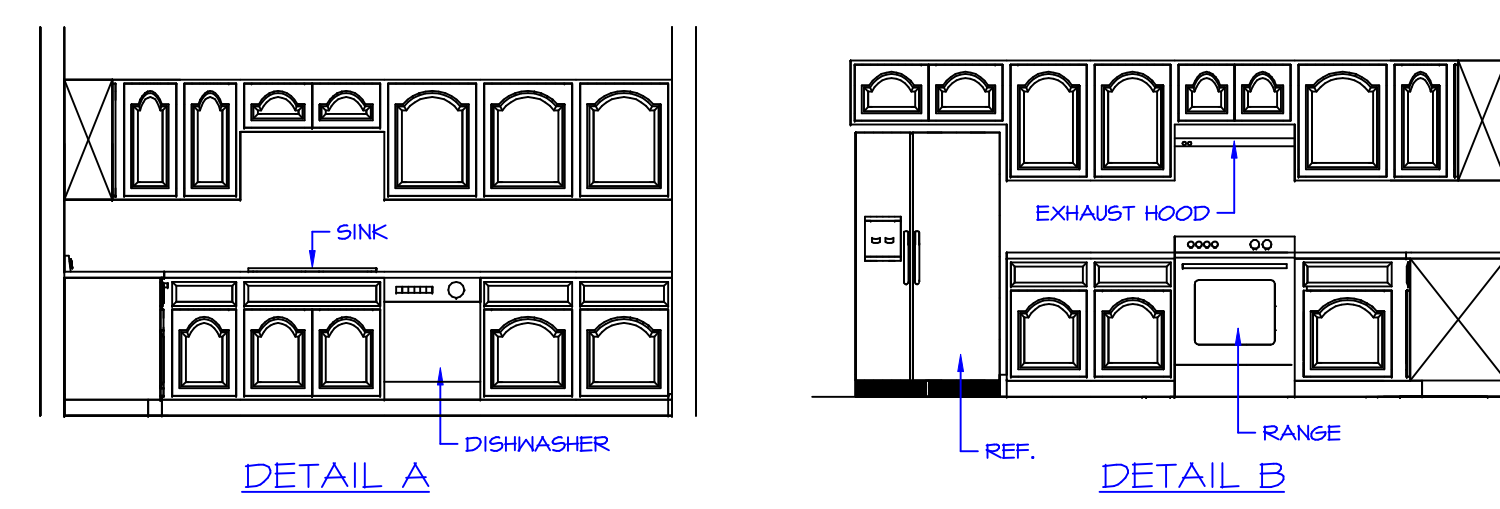

COMMON AREA CABINET DETAILS
SCALE: 1/4" = 1'-0"

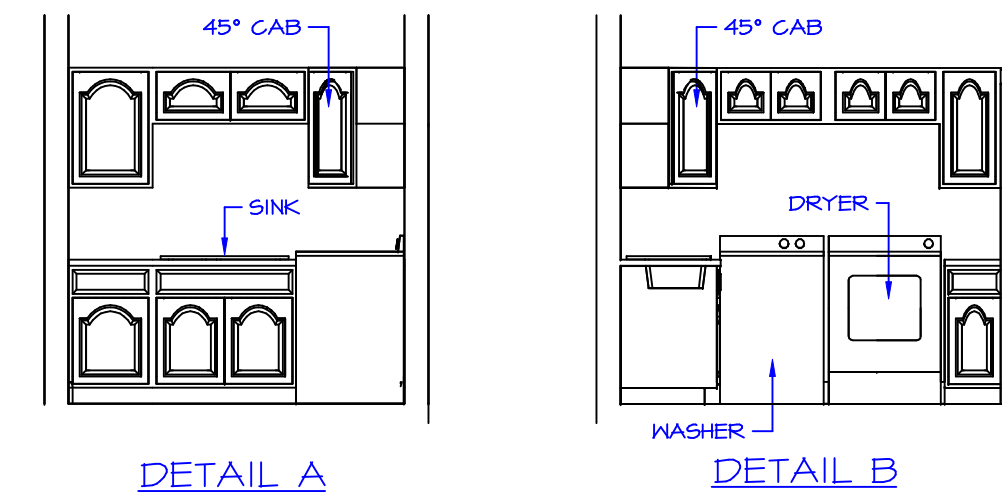

UPSTAIRS UTILITY ROOM
SCALE: 1/4" = 1'-0"

PROPOSED RESIDENCE FOR:

YOUR CLIENTS NAME HERE

YOUR LOGO

YOUR ADDRESS
YOUR CITY, STATE, AND ZIP CODE
(555) 555-5555